


No.	Grantor	Grantee	Instrument	Date	Subj. Page	Record	County	Just'n No.	Remarks
1	Sturgeon Riv. Boom Co. Mfg. Co.	Q. C. D.	11	5 1884	170	Houghton	164		
2	Mary Bullinger & Co.	"	11	8 1884	22	460			
3	St. Mary's Canal Co.	"	11	8 1883	21	577			
4	St. Mary's Canal Co.	"	11	8 1883	22	520			
5	St. Mary's Canal Co.	"	11	8 1883	22	520			
6	St. Mary's Canal Co.	"	11	8 1883	22	520			
7	St. Mary's Canal Co.	"	11	8 1883	22	520			
8	St. Mary's Canal Co.	"	11	8 1883	22	520			
9	St. Mary's Canal Co.	"	11	8 1883	22	520			
10	St. Mary's Canal Co.	"	11	8 1883	22	520			
11	St. Mary's Canal Co.	"	11	8 1883	22	520			
12	St. Mary's Canal Co.	"	11	8 1883	22	520			

PORTAGE

LAKE



D. S. S. & A. R. Y. CO.
HOUGHTON DIVISION
RIGHT OF WAY & TRACK MAP
STATION 2099+00 TO STATION 2309+00

Scale: 1" = 400'
OFFICE OF ASST. TO GENERAL MANAGER
DULUTH, MINN.
JUNE 30 1916

Sheet No. 24 of 24
of Duluth, South Shore and Atlantic
Coast Line
from survey station
to survey station